



FRONT ELEVATION

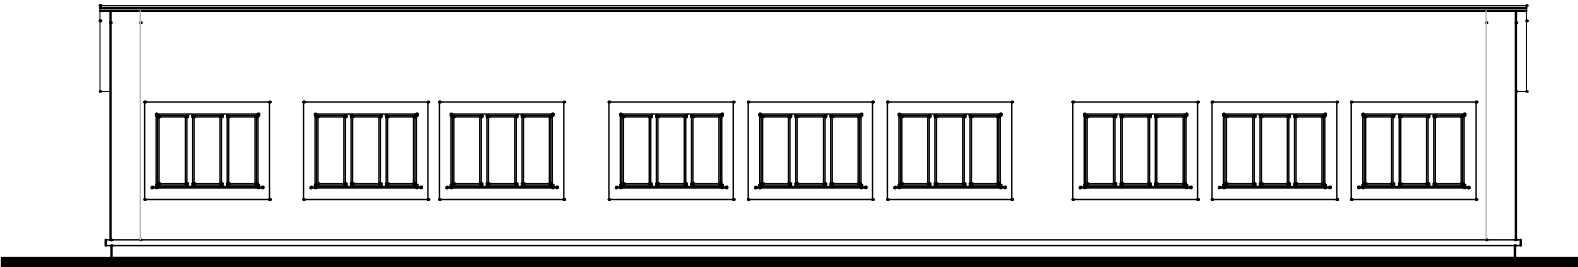

REAR ELEVATION

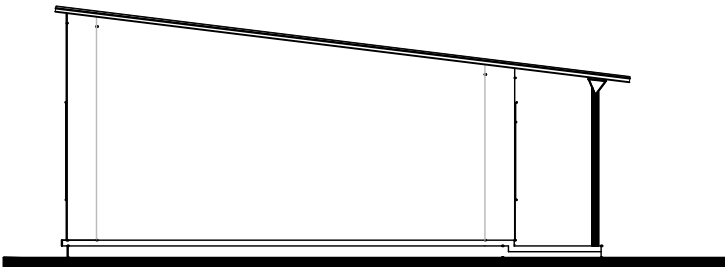

SIDE ELEVATION



SIDE ELEVATION

<table border="1"> <tr> <td> </td> <td> </td> <td> </td> <td> </td> </tr> </table>	<p>Client GOVERNMENT OF THE REPUBLIC OF ZAMBIA Ministry of Education</p>		<p>Project Title STANDARD 1X3 CLASSROOM BLOCK FOR HIGH SCHOOL</p>		<p>Drawing Title Floor plan, Elevations, Section</p>		<p>Job Number 12/2013</p>		<p>Date 20.12.13</p>	
<p>STATUS: Approved</p>		<p>Drawing Number ST-01</p>		<p>Rev -</p>		<p>Architect L.S. MUBONDA</p>		<p>Checked J. F. NTHELE</p>	